


100' 50' 0 100' 200'
SCALE: 1"=100'

V-795 N 2075595.85
584.82 E 640657.29

H-105 N 2075023.55
E 641248.22
ELEV. 609.95
BEACON

LAKE MICHIGAN

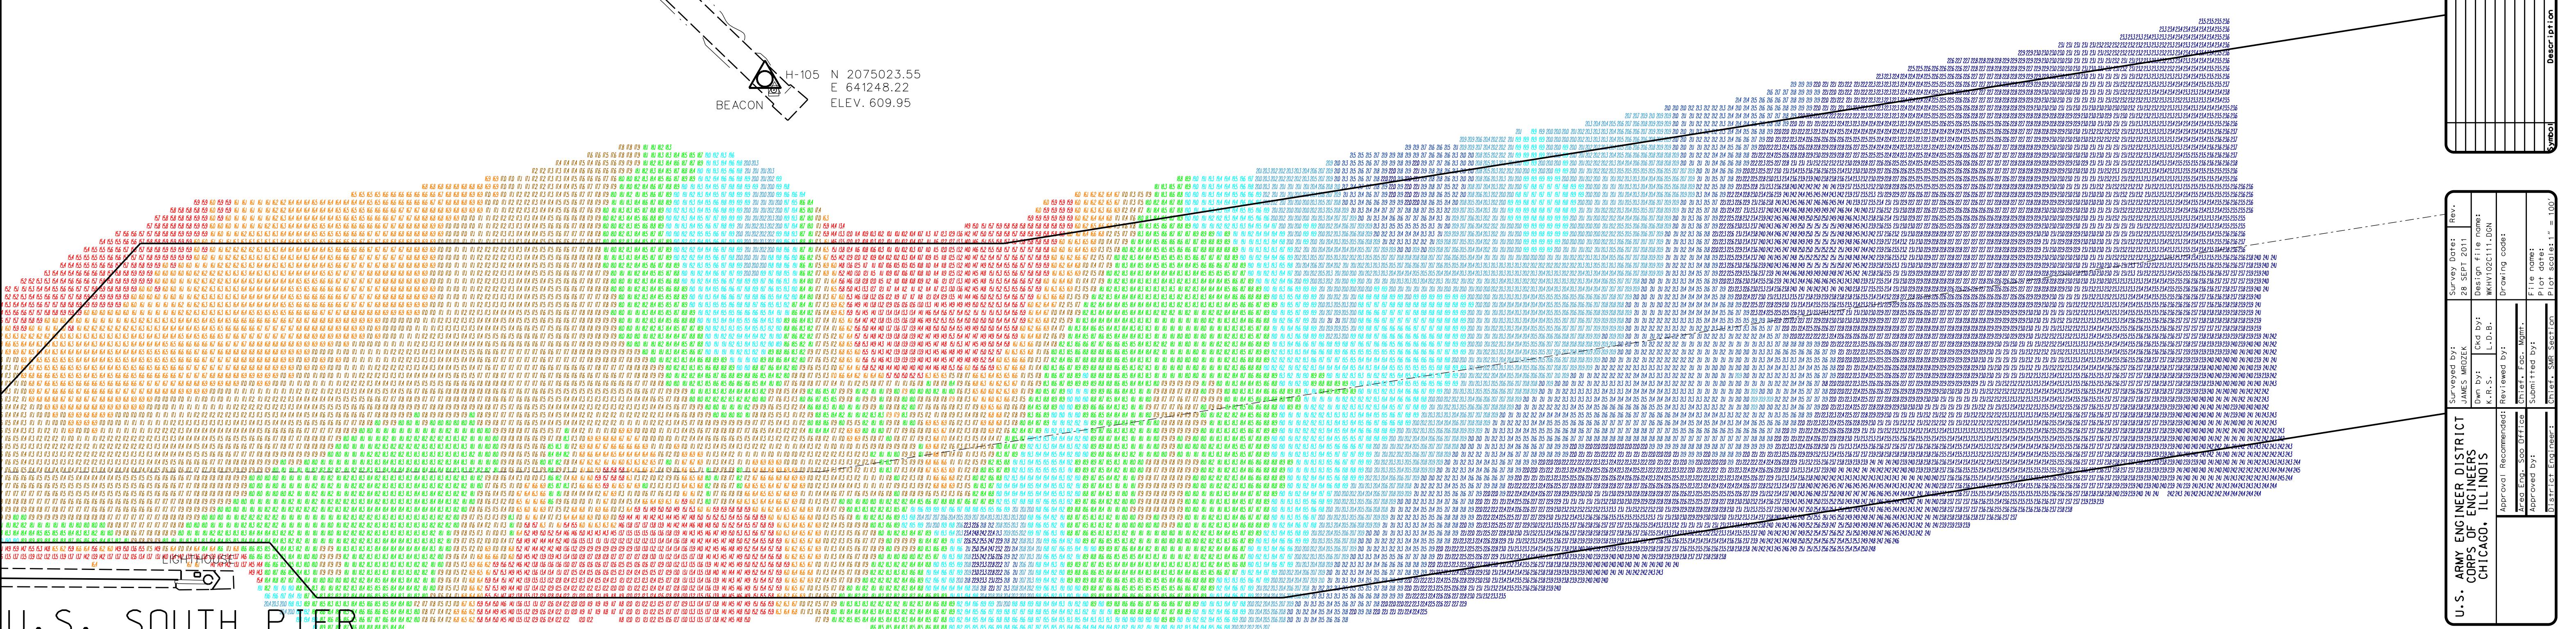


U. S. SOUTH PIER

NOTES

1. THIS SURVEY INFORMATION IS ACCURATE AS OF THE DATE OF PUBLICATION. HYDROGRAPHIC SURVEY DATA IS SUBJECT TO CHANGE RAPIDLY DUE TO SEVERAL FACTORS INCLUDING, BUT NOT LIMITED TO, DREDGING ACTIVITY, NATURAL SHOALING, AND SCOURING PROCESSES. THE U. S. ARMY CORPS OF ENGINEERS ACCEPTS NO RESPONSIBILITY FOR CHANGES IN THE HYDROGRAPHICAL CONDITIONS WHICH DEVELOP AFTER THE DATE OF PUBLICATION.
2. THIS INFORMATION IS INTENDED FOR THE INTERNAL USE OF THE U. S. ARMY CORPS OF ENGINEERS AND IS BEING PROVIDED FOR EXTERNAL USE AT THE PUBLIC SERVICE OF THIS AGENCY. ACCEPTS NO RESPONSIBILITY FOR ERRORS OR OMISSIONS CONTAINED IN THIS DATA. THE ACCURACY OF THIS DATA IS THEREFORE NOT GUARANTEED. AND PRUDENT MARINERS SHOULD NOT RELY SOLELY UPON IT.
3. THE LOCATION OF NAVIGATION AIDS REPRESENT THEIR GENERAL LOCATION.
4. GRID COORDINATES ARE BASED ON THE ILLINOIS STATE PLANE COORDINATE SYSTEM LAMBERT PROJECTION. ILLINOIS EAST ZONE (12011), NORTH AMERICAN DATUM 1983 (NAVD83). ALL COORDINATES SHOWN ARE IN U.S. SURVEY FEET.
5. ELEVATIONS AND SOUNDING DEPTHS ARE REFERRED TO THE INTERNATIONAL GREAT LAKES DATUM OF 1985 (IGL85). LOW WATER DATUM ZERO IS 577.5 FEET. DEPTHS ARE REFERRED TO THE NAVD83. DEPTH AND ELEVATION LEVEL READINGS ARE FROM THE TIDE GAUGE BOARD LOCATED AT THE NORTHERN FACE OF THE MAIN BREAKWATER ON THE SOUTH SIDE OF THE CHANNEL. DEPTHS ARE MEASURED USING AN R2SONIC 2024 MULTIBEAM SONAR.
6. HORIZONTAL POSITIONING IS DETERMINED USING THE DIFFERENTIAL GLOBAL POSITIONING SYSTEM (DGPS). THE DIFFERENTIAL CORRECTIONS ARE PROVIDED BY U. S. COAST GUARD DIFFERENTIAL BROADCAST STATIONS. SIGNAL STRENGTH IS USED AS THE DETERMINING FACTOR IN DIFFERENTIAL SELECTION. THE DGPS RECEIVER IS MANUFACTURED BY APPLANIX MARINE POSMV VER 4.0

7. UNLESS OTHERWISE NOTED PROJECT DEPTH IS 22 FEET.

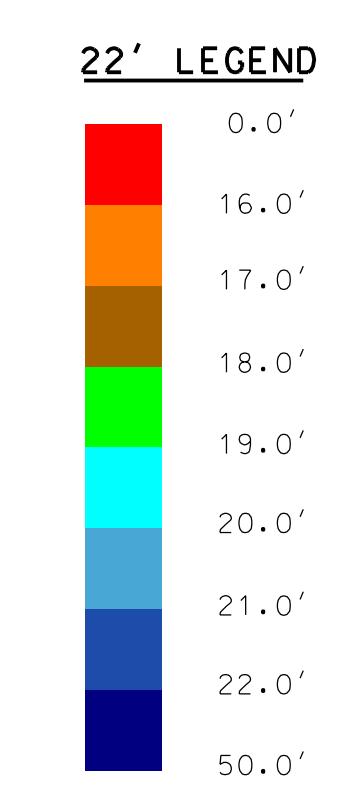

CHICAGO DISTRICT, ILLINOIS
FEDERAL NAVIGATION CHANNEL
SEPTEMBER 2011
EMERGENCY RE-OPENING
POST SURVEY

Sheet reference number:
WKH-01
Sheet 1 of 1