


- | WATERFRONT | | OCCUPANCY | | SHOWN THUS ① | |
|------------|-------------------------------|-----------|--------------------------------------|--------------|------------------------------------|
| ① | PROCTOR & GAMBLE MFG. CO. | ⑬ | RICHHEIMER COFFEE CO. | ④② | UNITED CONTAINERS |
| ② | DURACO INCORPORATED | ⑭ | MONTGOMERY WARD & CO. | ④③ | MORTON SALT CO. |
| ③ | C. CARL & BRADFORD WHSE. | ⑮ | SELF STORAGE | ④④ | GENERAL IRON INDUSTRIES INC. |
| ④ | CHICAGO ETCHING CORP. | ⑯ | GREYHOUND BUS LINE INC. | ④⑤ | KLEMP CORP. |
| ⑤ | GARFIELD SPECIALTY CO. | ⑰ | PUBLIX OFFICE SUPPLIES INC. | ④⑥ | CHICAGO TRIBUNE |
| ⑥ | CHICAGO MOTEL CORPORATION | ⑱ | INTERNATIONAL SALT CO. | ④⑦ | STIFFEL CO. |
| ⑦ | WASTE TRANSFER AJAX RECYCLING | ⑲ | MATERIAL SERVICE CORPORATION | ④⑧ | WALLACE BUSINESS FORMS |
| ⑧ | CARBIT PAINT CO. | ⑳ | C. PIERCE TOY MANUFACTURING CO. | ④⑨ | KIRCHHEIMER BROS. |
| ⑨ | BOWMAN DAIRY CO. | ㉑ | CONTAINER CORPORATION OF AMERICA | ⑤① | EAST BANK CLUB |
| ⑩ | WBFC | ㉒ | DUNDEE CEMENT CO. | ⑤② | APPAREL CENTER BLDG. |
| ⑪ | W. PETERSON COAL & OIL CO. | ㉓ | CHARLES LEVY CIRCULATING CO. | ⑤③ | FULTON HOUSE |
| ⑫ | LISSNER CORPORATION | ㉔ | PEOPLES, GAS, LIGHT & COKE CO. | ⑤④ | WOLF POINT |
| | | ㉕ | CITY OF CHICAGO STREETS & SANITATION | ⑤⑤ | MERCHANDISE MART |
| | | | | ⑤⑥ | EXHIBITION BLDG. |
| | | | | ⑤⑦ | CENTRAL OFFICE BLDG. |
| | | | | ⑤⑧ | MARINA TOWERS |
| | | | | ⑤⑨ | MARINA CITY OFFICE BUILDING |
| | | | | ⑥① | CHICAGO SUN TIMES |
| | | | | ⑥② | UPTOWN FEDERAL SAVINGS |
| | | | | ⑥③ | WRIGLEY BUILDING |
| | | | | ⑥④ | STONE CONTAINER BLDG. |
| | | | | ⑥⑤ | EXECUTIVE HOUSE |
| | | | | ⑥⑥ | NORTH AMERICA LIFE INSURANCE BLDG. |
| | | | | ⑥⑦ | UNITED INSURANCE BLDG. |
| | | | | ⑥⑧ | RYAN INSURANCE BLDG. |
| | | | | ⑥⑨ | LA SALLE WACKER BLDG. |
| | | | | ⑦① | BUILDERS BUILDING |
| | | | | ⑦② | 333 WEST WACKER |
| | | | | ⑦③ | ENGINEERING BLDG. |
| | | | | ⑦④ | RANDOLPH WACKER BLDG. |
| | | | | ⑦⑤ | ONE NORTH WESTERN CENTER |

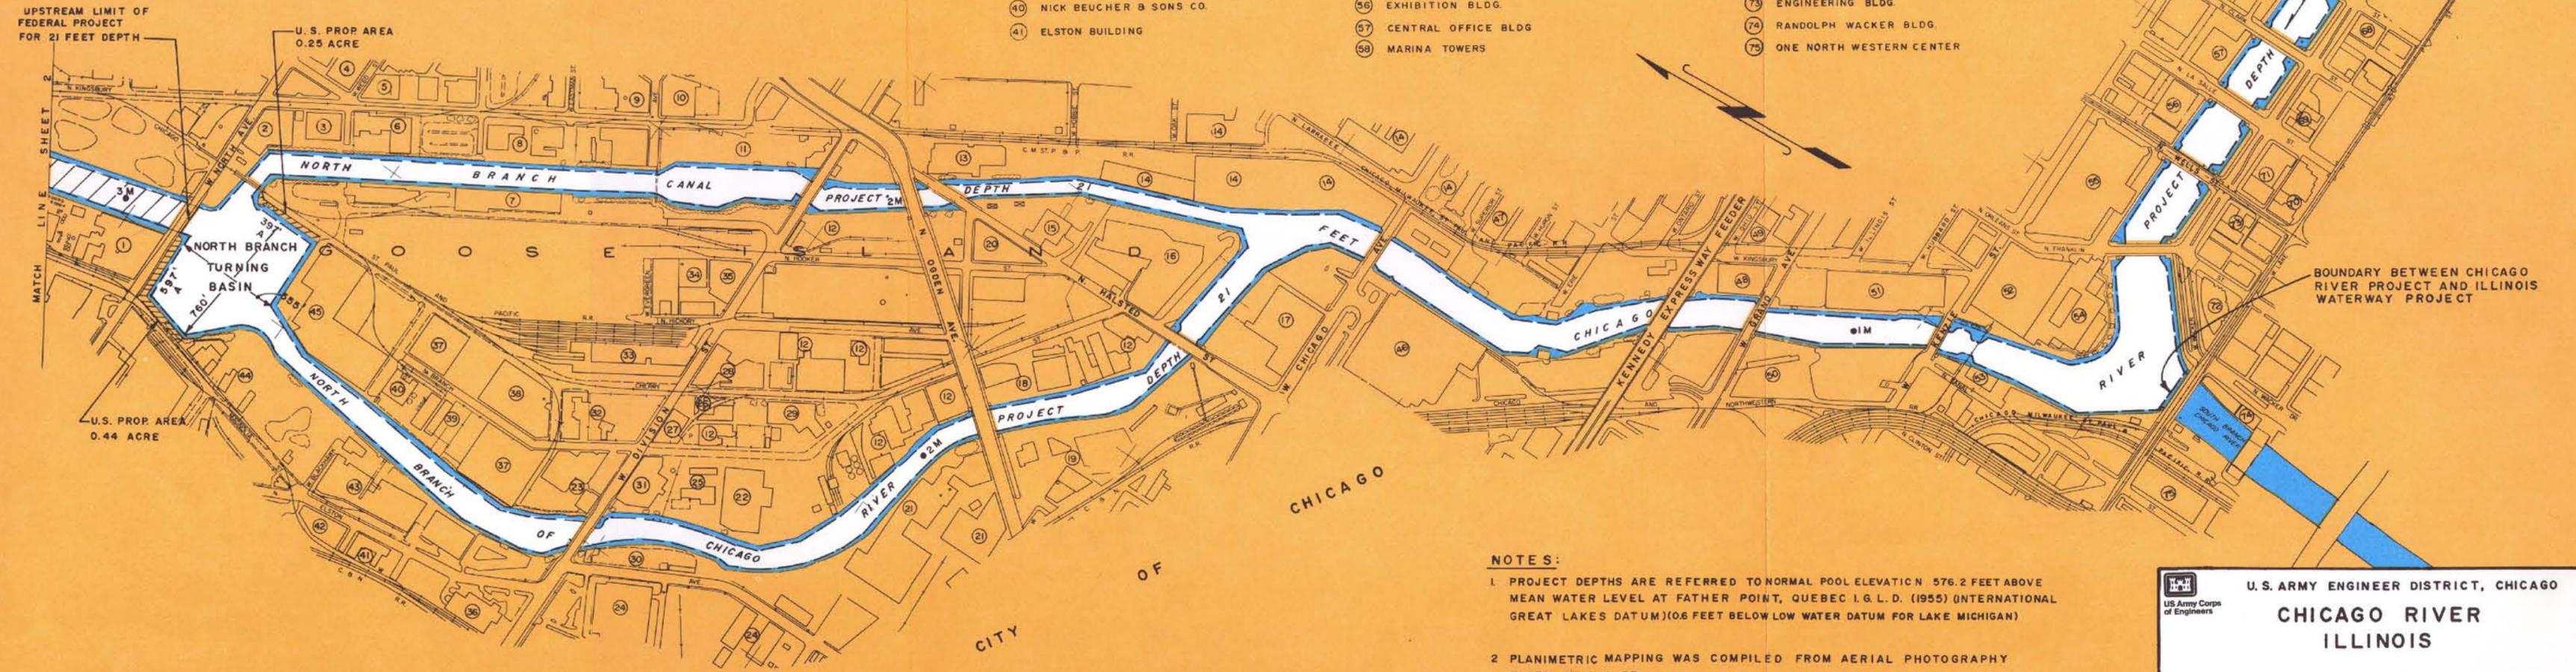

NOTES:

- PROJECT DEPTHS ARE REFERRED TO NORMAL POOL ELEVATION 576.2 FEET ABOVE MEAN WATER LEVEL AT FATHER POINT, QUEBEC I.G.L.D. (1955) (INTERNATIONAL GREAT LAKES DATUM)(0.6 FEET BELOW LOW WATER DATUM FOR LAKE MICHIGAN)
- PLANIMETRIC MAPPING WAS COMPILED FROM AERIAL PHOTOGRAPHY TAKEN ON 1-1-83

U.S. ARMY ENGINEER DISTRICT, CHICAGO
 U.S. Army Corps of Engineers
CHICAGO RIVER ILLINOIS
 SCALE IN FEET
 0 200 400 600 800
 SHEET 1 OF 3
 SEPTEMBER 1984